

PROJECT DESCRIPTION
GENERAL

THIS PROJECT INVOLVES THE MODIFICATIONS TO THE TEMPORARY SIGNAL AT THE INTERSECTION OF MD 24 AND SB I-95 OFF RAMP (RAMP J) / ON RAMP (RAMP K) IN HARFORD COUNTY FOR MOT STAGE 4.

INTERSECTION OPERATION

A NEW BASE MOUNTED CABINET SHALL BE INSTALLED AT THIS INTERSECTION. THE INTERSECTION SHALL OPERATES IN A SEMI-ACTUATED MODE USING 4 NEMA PHASES.

SPECIAL NOTES

1. THE FOLLOWING CONTACT PERSONS FOR THIS PROJECT ARE AS FOLLOWS:

PROJECT CONTACTS:

MR. RANDALL SCOTT, ASSISTANT DISTRICT ENGINEER-TRAFFIC
PHONE: (410) 321-2781
MR. STEVE MARCISZEWSKI, ASSISTANT DISTRICT ENGINEER - MAINTENANCE
PHONE: (410) 321-2761
MR. MICHAEL PASQUARIELLO, UTILITY ENGINEER
PHONE: (410) 321-2841
MR. RICHARD L. DAFF, SR., CHIEF TRAFFIC OPERATIONS DIVISION
PHONE: (410) 787-7630
MR. EDWARD RODENHIZER, SIGNAL OPERATIONS CHIEF
PHONE: (410) 787-7650
MR. EUGENE BAILEY, SIGN OPERATIONS MANAGER
PHONE: (410) 787-7676

MS. ROXANE MUKAI, TRAFFIC MANAGER
MARYLAND TRANSPORTATION AUTHORITY
PHONE: (410) 288-8484

EQUIPMENT LIST

A. EQUIPMENT TO BE SUPPLIED BY THE MARYLAND STATE HIGHWAY ADMINISTRATION.

CATEGORY CODE NO.	DESCRIPTION	UNITS	QUANTITY
	NONE		


B. EQUIPMENT TO BE FURNISHED AND/OR INSTALLED BY THE CONTRACTOR.

CATEGORY CODE NO.	DESCRIPTION	UNITS	QUANTITY
114245	24 INCH WHITE REMOVABLE PREFORMED PAVEMENT LINE MARKINGS	LF	30
800000	RELOCATE EXISTING SIGN ON SIGNAL STRUCTURE	EA	1
860265	RELOCATE EXISTING SIGNAL HEAD	EA	4

C.EQUIPMENT TO BE REMOVED BY THE CONTRACTOR AND DELIVERED TO THE STATE HIGHWAY ADMINISTRATION, 7491 CONNELLY DRIVE, HANOVER , MARYLAND 21076.

CATEGORY CODE NO.	DESCRIPTION	UNITS	QUANTITY
	NONE		

WIRING DIAGRAM

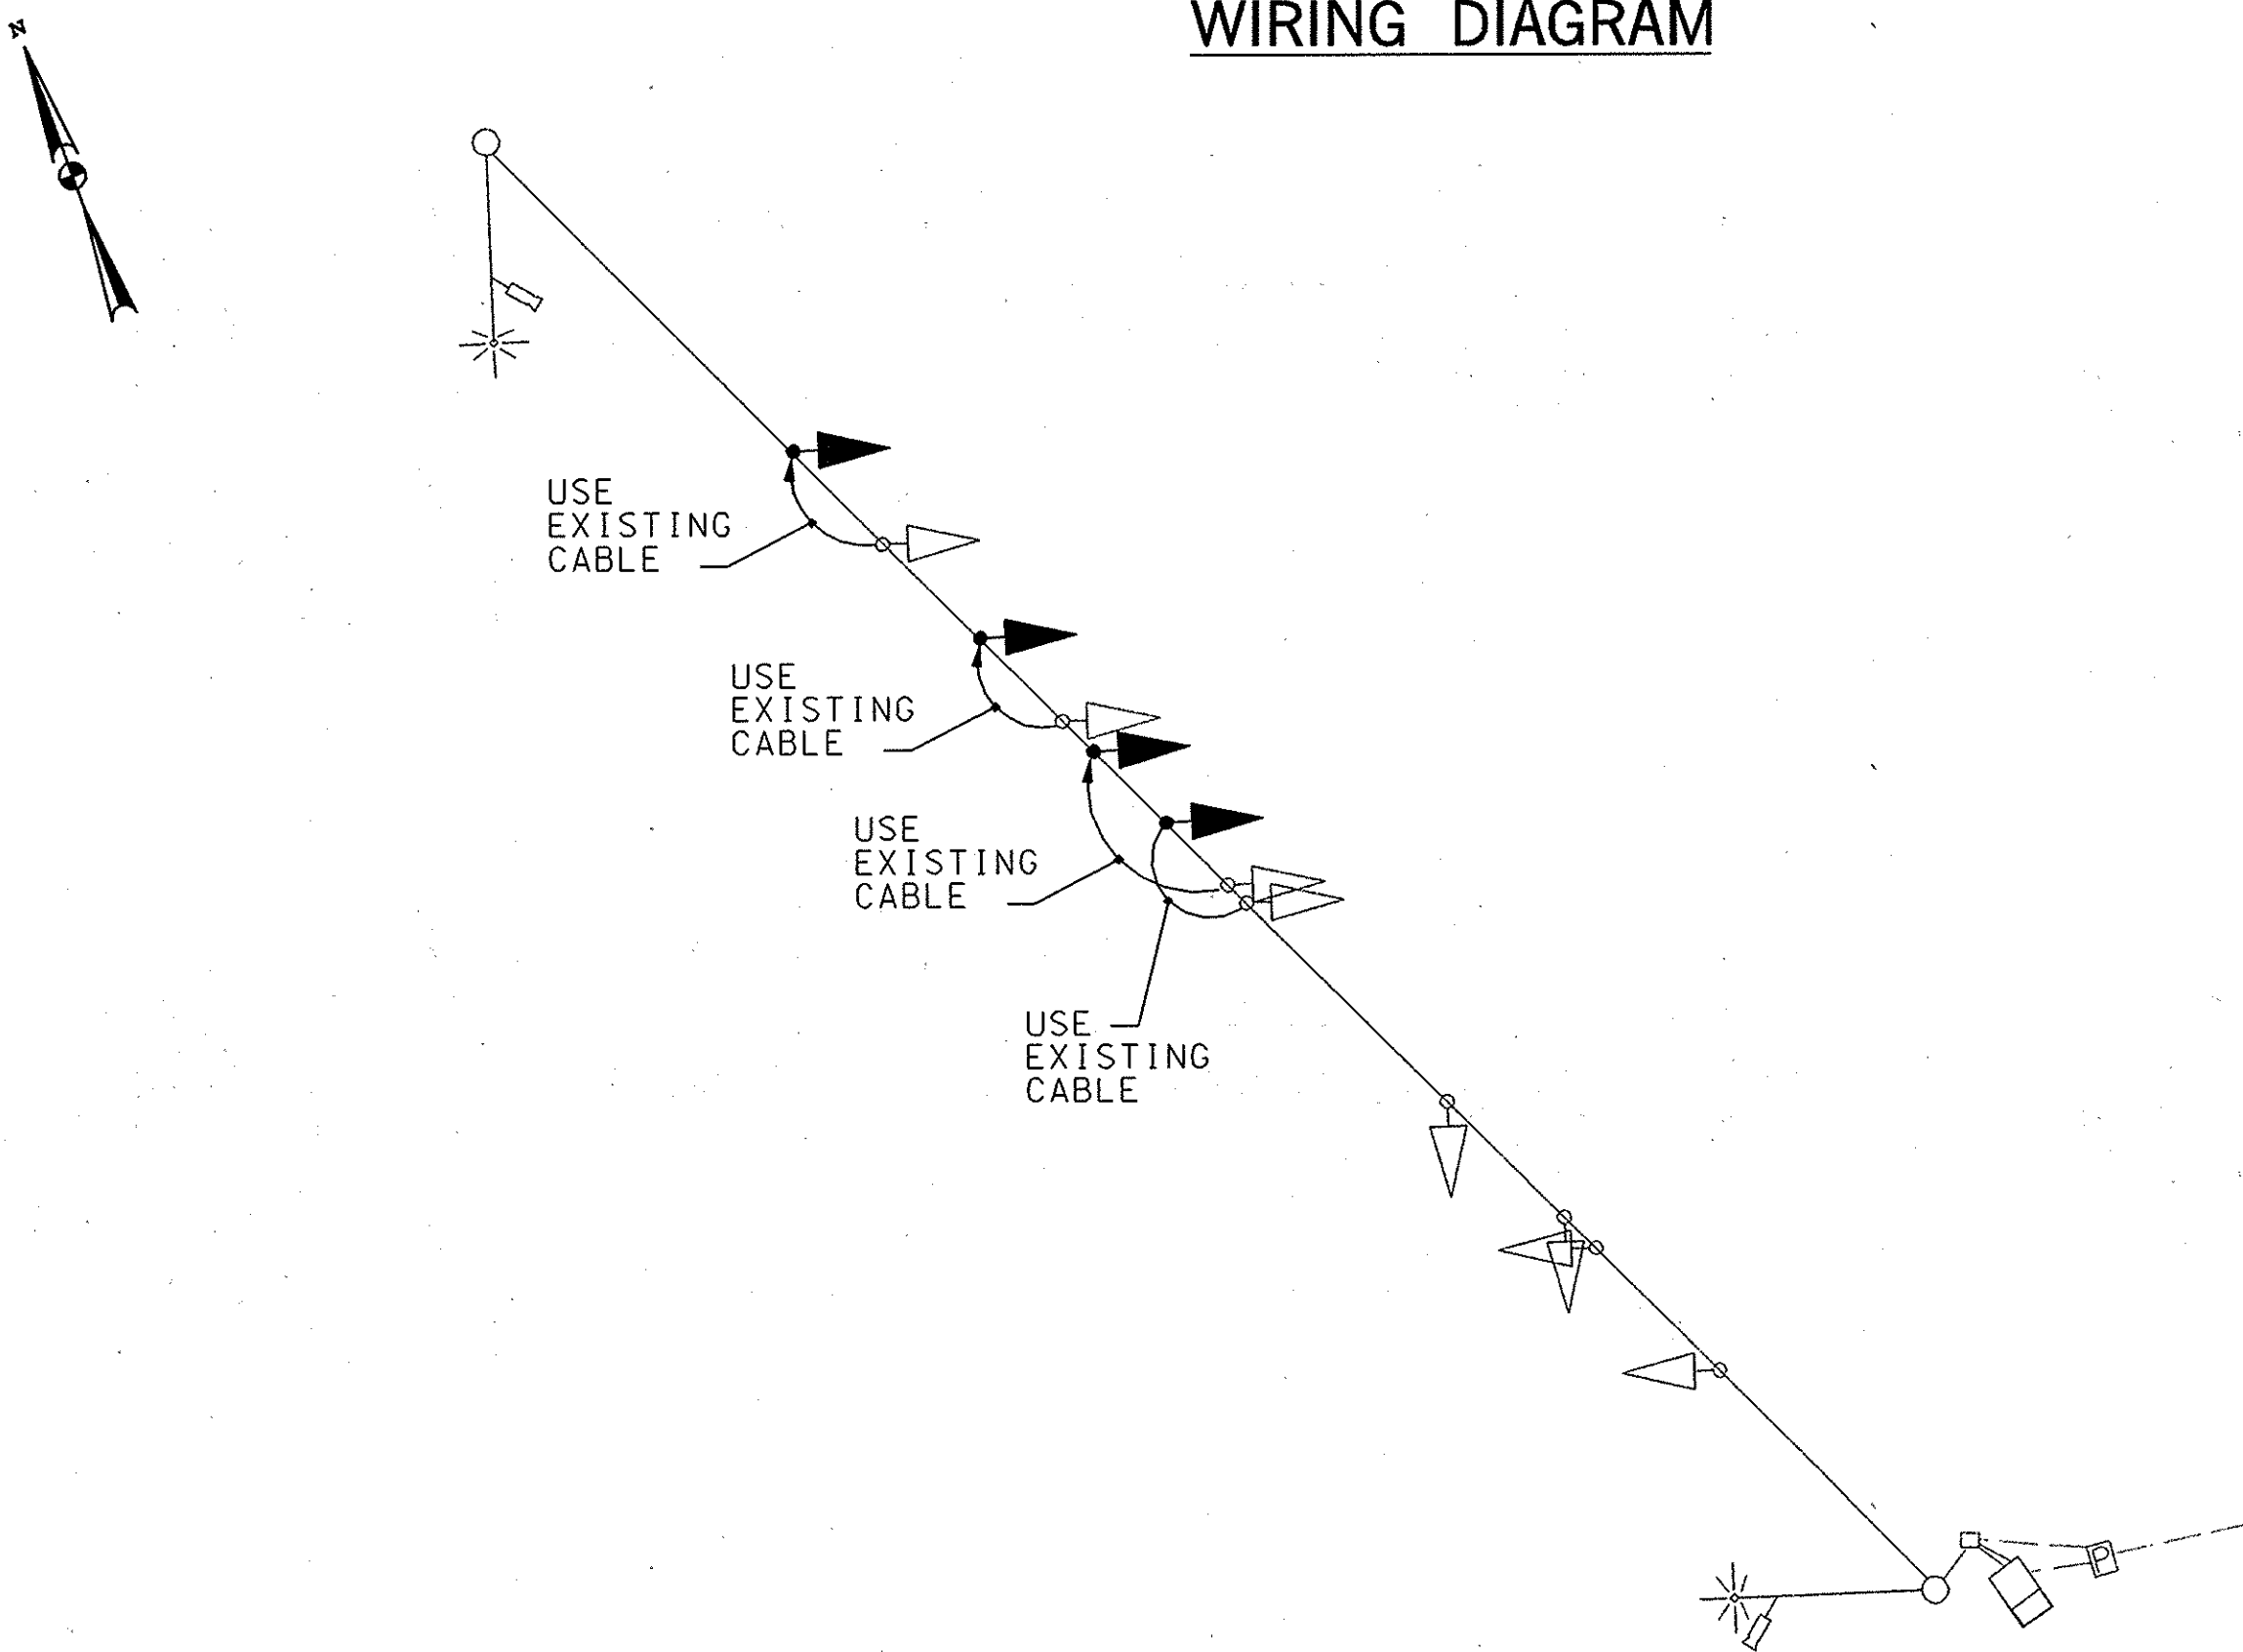

PHASE CHART



NO CHANGE

MOT STAGE: 5



STATE OF MARYLAND
DEPARTMENT OF TRANSPORTATION
STATE HIGHWAY ADMINISTRATION
OFFICE OF TRAFFIC & SAFETY
TRAFFIC ENGINEERING DESIGN DIVISION

MD 24 SOUTHBOUND I-95 OFF-RAMP (RAMP J)/ON-RAMP (RAMP K)
IMPROVEMENTS TO I-95 AND MD 24 INTERCHANGE
ABINGDON, MARYLAND

GENERAL INFORMATION SHEET

SCALE N.T.S. DATE 06/20/06 CONTRACT NO. KH-271-000-002

DESIGNED BY A. MOHAMMED/SDU COUNTY HARFORD

DRAWN BY M. RAFFLE LOGMILE

CHECKED BY K. BINIKER TMS NO.

FAP NO. NONE TOD NO.

TS NO. DRAWING PSG OF N005 SHEET NO. 674 OF 889



SABRA, WANG & ASSOCIATES, INC.
1504 JOH AVENUE
SUITE 160
BALTIMORE, MD 21227
(410) 737-6564
WWW.SABRA-WANG.COM